
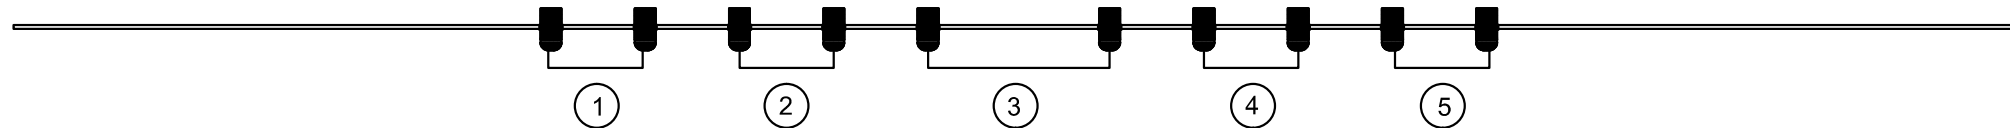
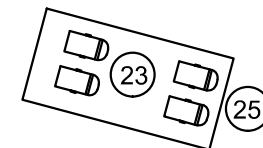
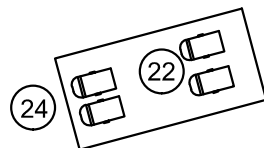
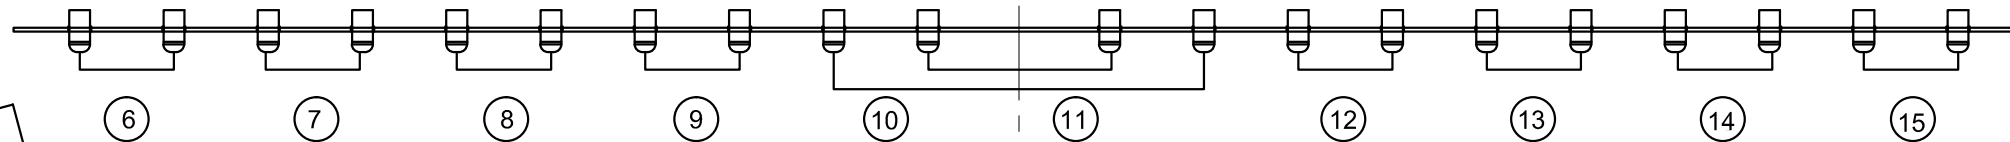
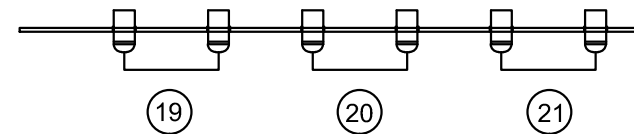


51 thru 58

41 thru 50

26 thru 40

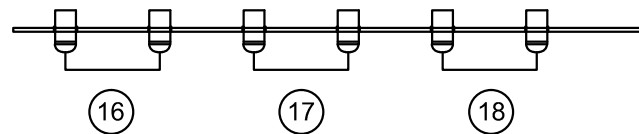

INSTRUMENT KEY		QTY
	PAR 64 # 1 NARROW SPOT 220v	10
	PAR 64 # 5 MED FLOOD 220v	48
	JOJEN 3 WATT RGB LED PAR	16
	CIRCUIT NO.	58

PROSCENIUM OPENING HEIGHT = 30'-0"

UP DILIMAN VILLAMOR HALL-MAIN THEATER	
STANDARD LIGHTING PLAN	
NOT TO SCALE	Drawing Date: July 2016

Print on A4 paper